

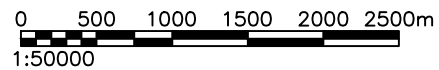


SITE LOCATION
(Scale 1:50000)

Ordnance Survey map extract based upon Landranger map series with the permission of the controller of Her Majesty's Stationery Office Licence no. 100052104 Crown copyright.

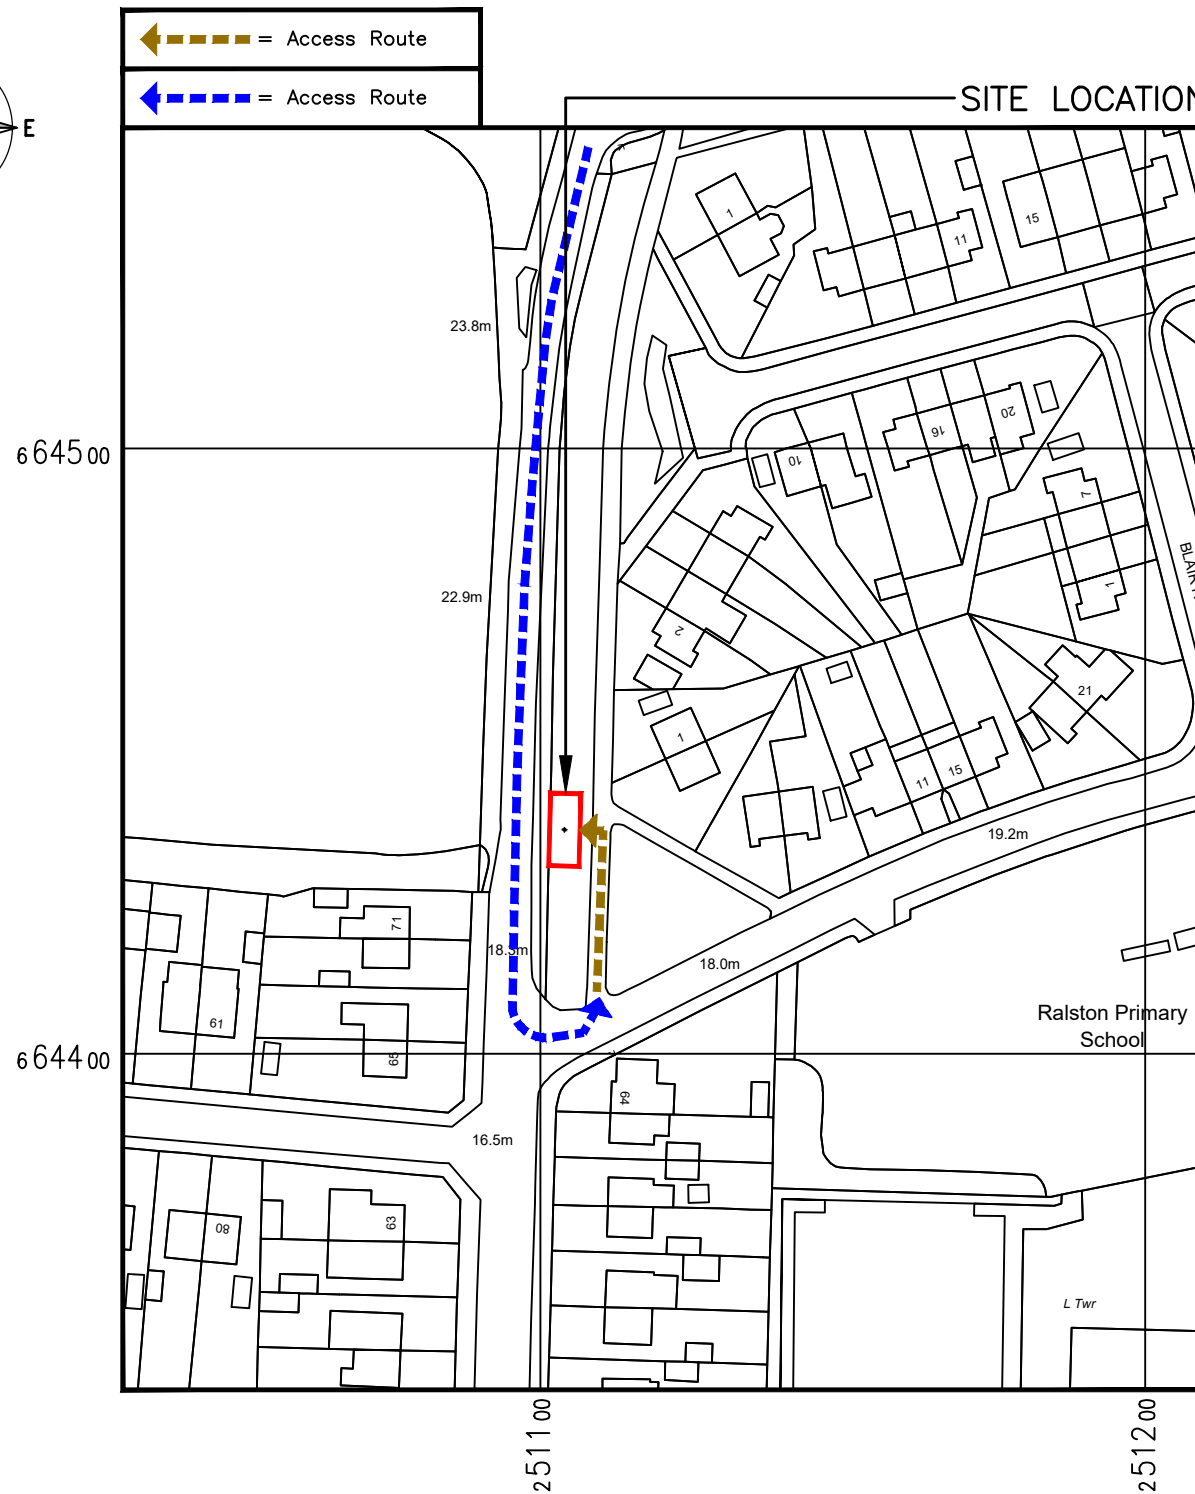


SITE PHOTOGRAPH

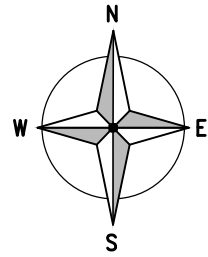

DETAILED SITE LOCATION

(Scale 1:1250)

Based upon Ordnance Survey map extract with the permission of the Controller of Her Majesty's Stationery Office. Crown copyright. Licence No. 100052104

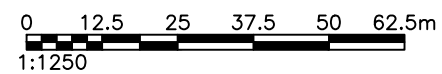

ALL DIMENSIONS ARE IN mm UNLESS NOTED OTHERWISE

N.G.R E: 251104 N: 664437

DIRECTIONS TO SITE:
HEAD EAST ON M8. AT JUNCTION 26, TAKE THE A736 EXIT TO HILLINGTON/BRAEHEAD. AT HILLINGTON INTERCHANGE, TAKE THE 3RD EXIT ONTO HILLINGTON RD/A736. AT THE ROUNDABOUT, TAKE THE 2ND EXIT AND STAY ON HILLINGTON RD/A736. AT THE ROUNDABOUT, TAKE THE 3RD EXIT ONTO QUEEN ELIZABETH AVE. TURN LEFT ONTO PENILEE RD. DESTINATION WILL BE ON THE LEFT.

A	Issued for Approval	CDN	DVH	19.06.24
REV	MODIFICATION	BY	CH	DATE

WHP Telecoms Ltd
Faraday Court
401 Faraday Street
Birchwood Park
Warrington WA3 6GA
Tel: 01925 424100 Fax: 01925 424101
e-mail: info@whptelecoms.com




Cell Name		Opt.
PENILEE ROAD		D
Cell ID No		
CORNERSTONE	VMO2	VF
30806500	N/A	23537_0


Site Address / Contact Details
PENILEE ROAD
VICTORY GARDENS
RENFREW PAISLEY
PA1 3AU

Drawing Title: SITE LOCATION MAPS				
Purpose of issue: PLANNING				Dwg Rev:
Drawing Number: 100				A
Surveyed By: PB	Original Sheet Size: A3		Pack Issue:	
Drawn: CDN	Date: 19.06.24	Checked: DVH	Date: 19.06.24	A

The drawings comply with VF Standard ICNIRP guidelines, under configuration VU7F. Designed in accordance with Cornerstone documents: SDN0009 v6.0

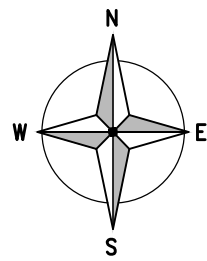

EXISTING SITE PLAN
(1:100)

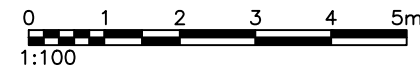

ALL DIMENSIONS ARE IN mm UNLESS NOTED OTHERWISE

N.G.R E: 251104 N: 664437

NOTES:

REV	MODIFICATION	BY	CH	DATE
A	Issued for Approval	CDN	DVH	19.06.24

WHP Telecoms Ltd
 Faraday Court
 401 Faraday Street
 Birchwood Park
 Warrington WA3 6GA
 Tel: 01925 424100 Fax: 01925 424101
 e-mail: info@whptelecoms.com



Cell Name	Opt.
PENILEE ROAD	D

Cell ID No		
CORNERSTONE	VMO2	VF
30806500	N/A	23537_0

Site Address / Contact Details
 PENILEE ROAD
 VICTORY GARDENS
 RENFREW PAISLEY
 PA1 3AU

Drawing Title:
 EXISTING SITE PLAN

Purpose of issue:
 PLANNING

Drawing Number:
 200

Surveyed By:
 PB

Original Sheet Size:
 A3



Drawn:
 CDN

Date:
 19.06.24

Checked:
 DVH

Date:
 19.06.24

Pack Issue:
 A

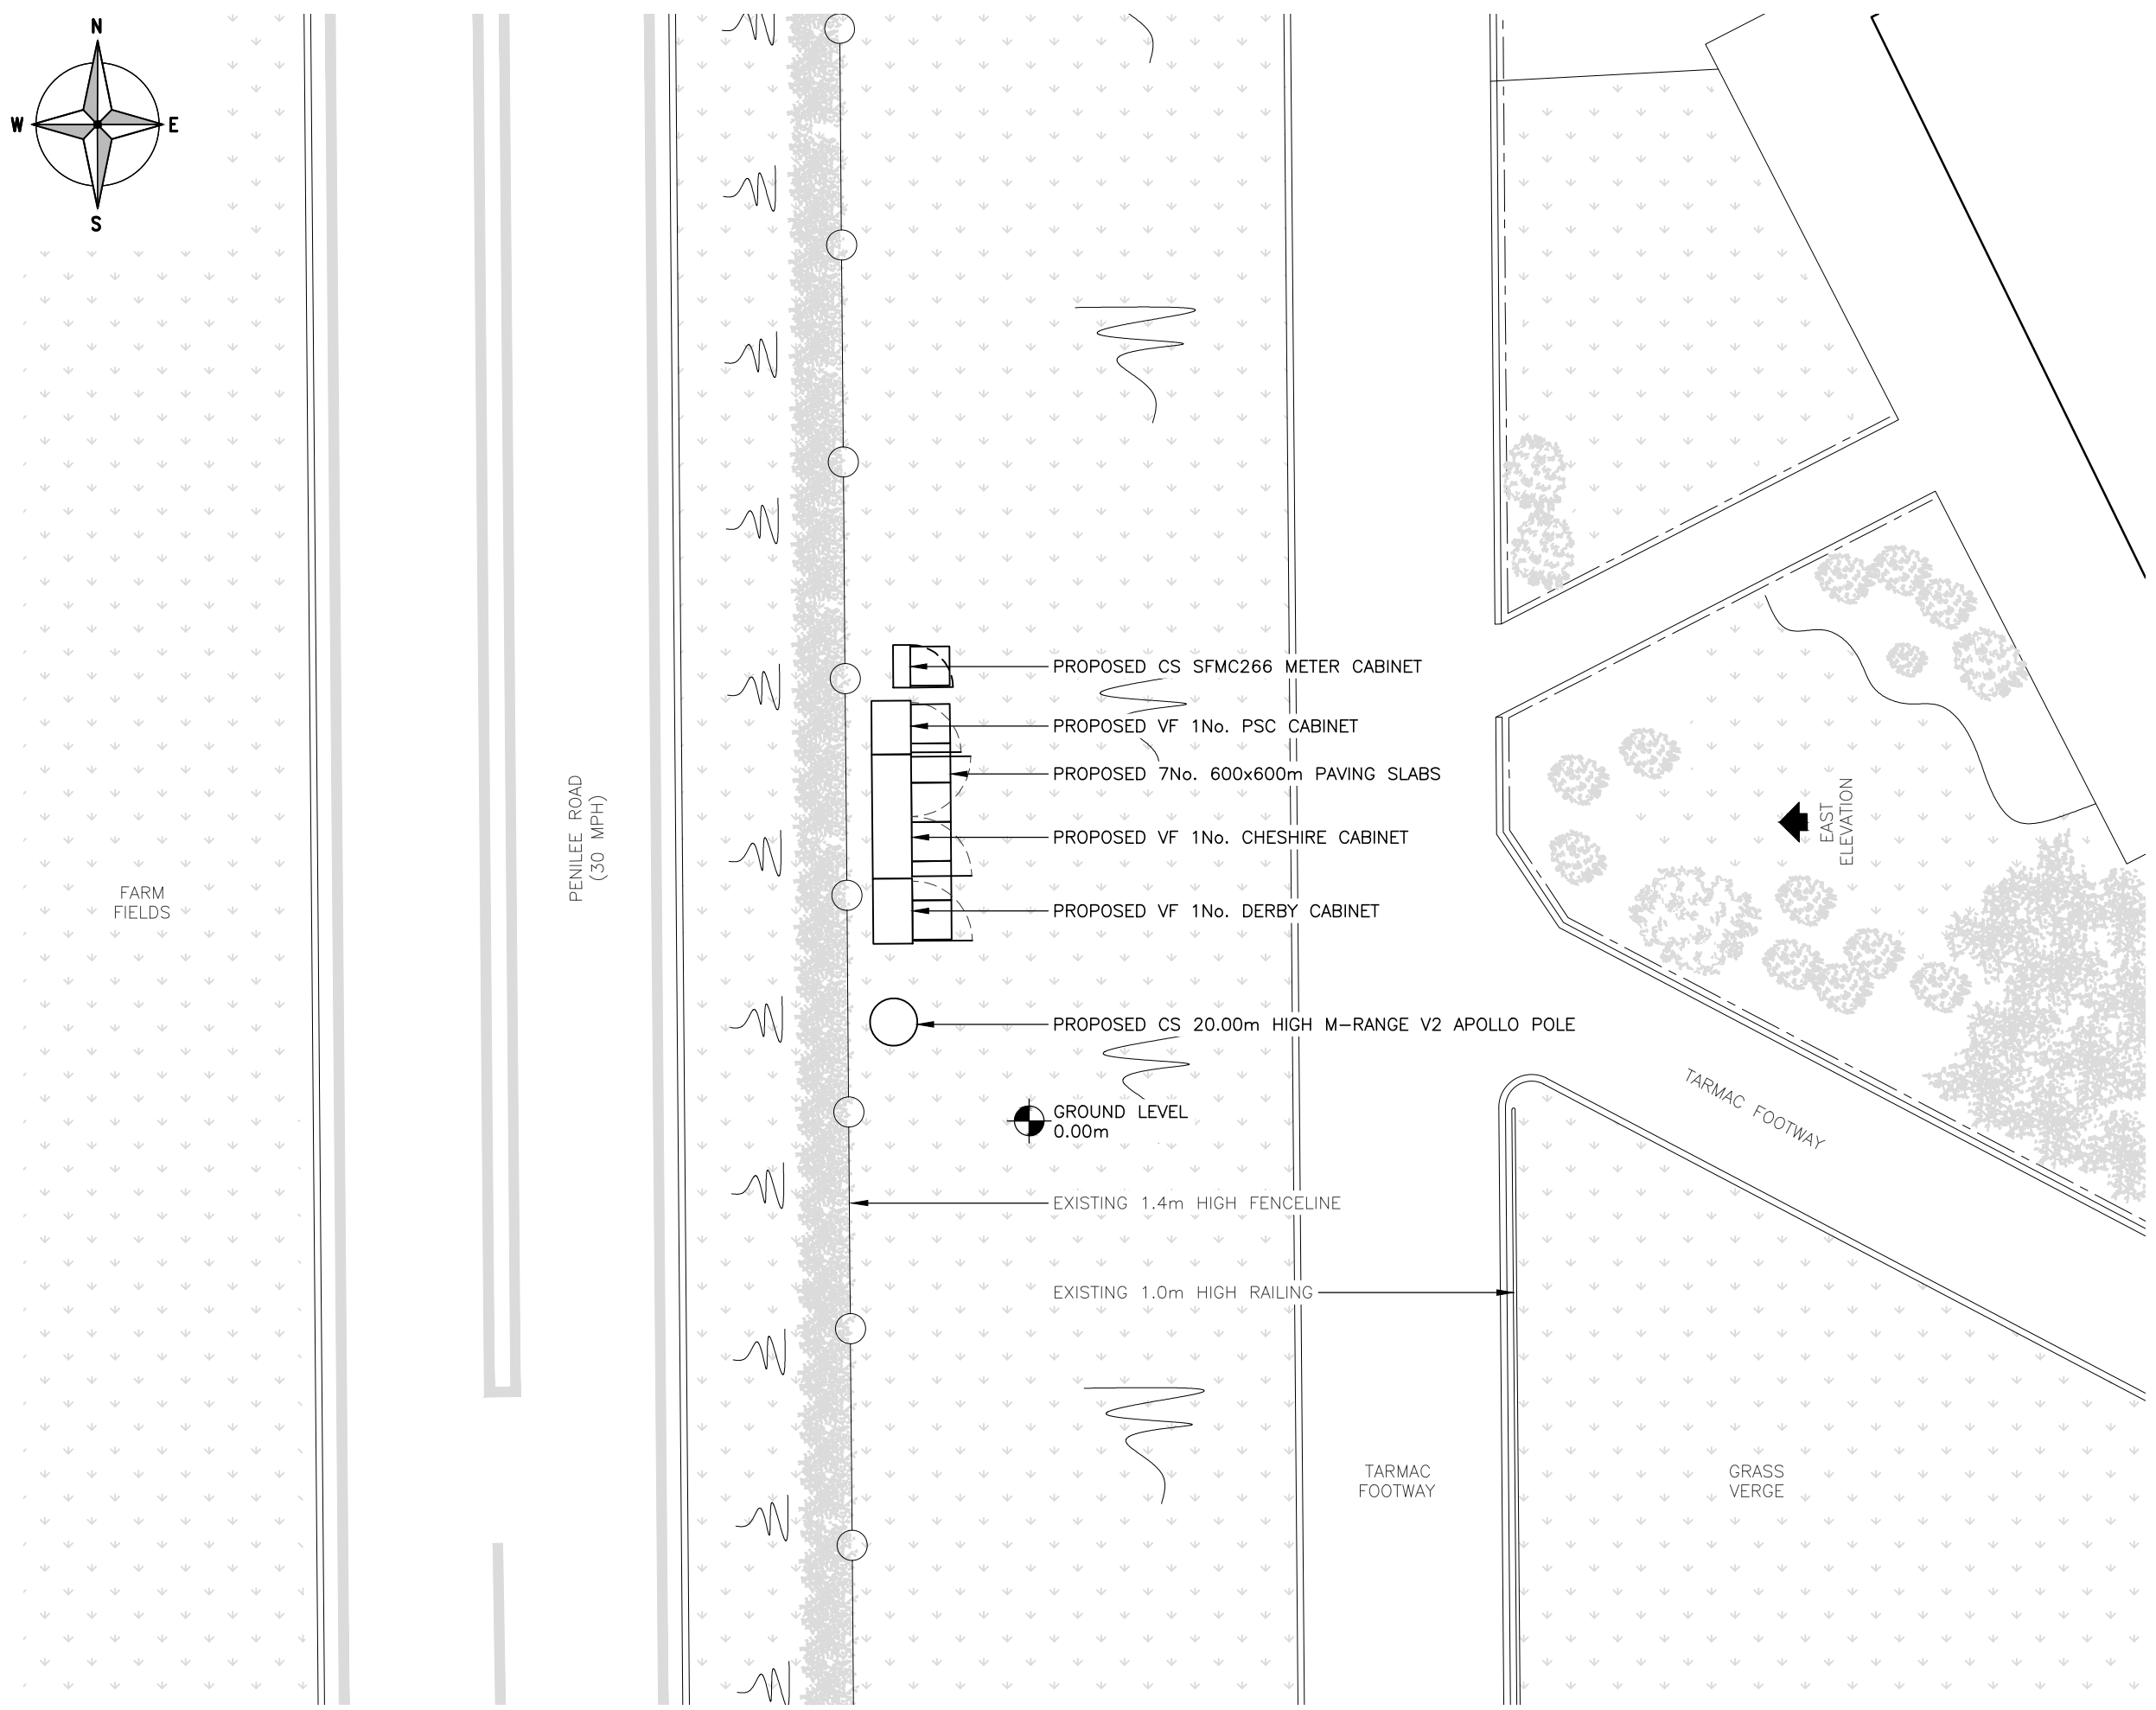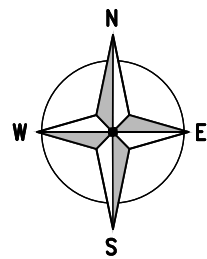

ALL DIMENSIONS ARE IN mm UNLESS NOTED OTHERWISE

N.G.R E: 251104 N: 664437

NOTES:

A	Issued for Approval	CDN	DVH	19.06.24
REV	MODIFICATION	BY	CH	DATE

WHP Telecoms Ltd
 Faraday Court
 401 Faraday Street
 Birchwood Park
 Warrington WA3 6GA
 Tel: 01925 424100 Fax: 01925 424101
 e-mail: info@whptelecoms.com



Cell Name	Opt.
PENILEE ROAD	D

Cell ID No		
CORNERSTONE	VMO2	VF
30806500	N/A	23537_0

Site Address / Contact Details

PENILEE ROAD
 VICTORY GARDENS
 RENFREW PAISLEY
 PA1 3AU

Drawing Title: PROPOSED SITE PLAN

Purpose of issue: PLANNING


Drawing Number: 201

Surveyed By: PB Original Sheet Size: A3

Drawn: CDN Date: 19.06.24 Checked: DVH Date: 19.06.24

The drawings comply with VF Standard ICNIRP guidelines, under configuration VU7F.
 Designed in accordance with Cornerstone documents: SDN0009 v6.0

PROPOSED SITE PLAN
 (1:100)

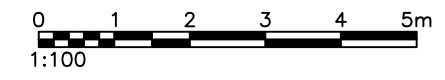

ALL DIMENSIONS ARE IN mm UNLESS NOTED OTHERWISE

N.G.R | E: 251104 N: 664437

NOTES:

REV	MODIFICATION	BY	CH	DATE
A	Issued for Approval	CDN	DVH	19.06.24



WHP Telecoms Ltd
 Faraday Court
 401 Faraday Street
 Birchwood Park
 Warrington WA3 6GA
 Tel: 01925 424100 Fax: 01925 424101
 e-mail: info@whptelecoms.com



Cell Name	Opt.
PENILEE ROAD	D

Cell ID No		
CORNERSTONE	VMO2	VF
30806500	N/A	23537_0

Site Address / Contact Details
 PENILEE ROAD
 VICTORY GARDENS
 RENFREW PAISLEY
 PA1 3AU


Drawing Title: EXISTING SITE ELEVATION

Purpose of issue: **PLANNING** Dwg Rev: A


Drawing Number: 300

Surveyed By: PB Original Sheet Size: A3 Pack Issue: A

Drawn: CDN Date: 19.06.24 Checked: DVH Date: 19.06.24

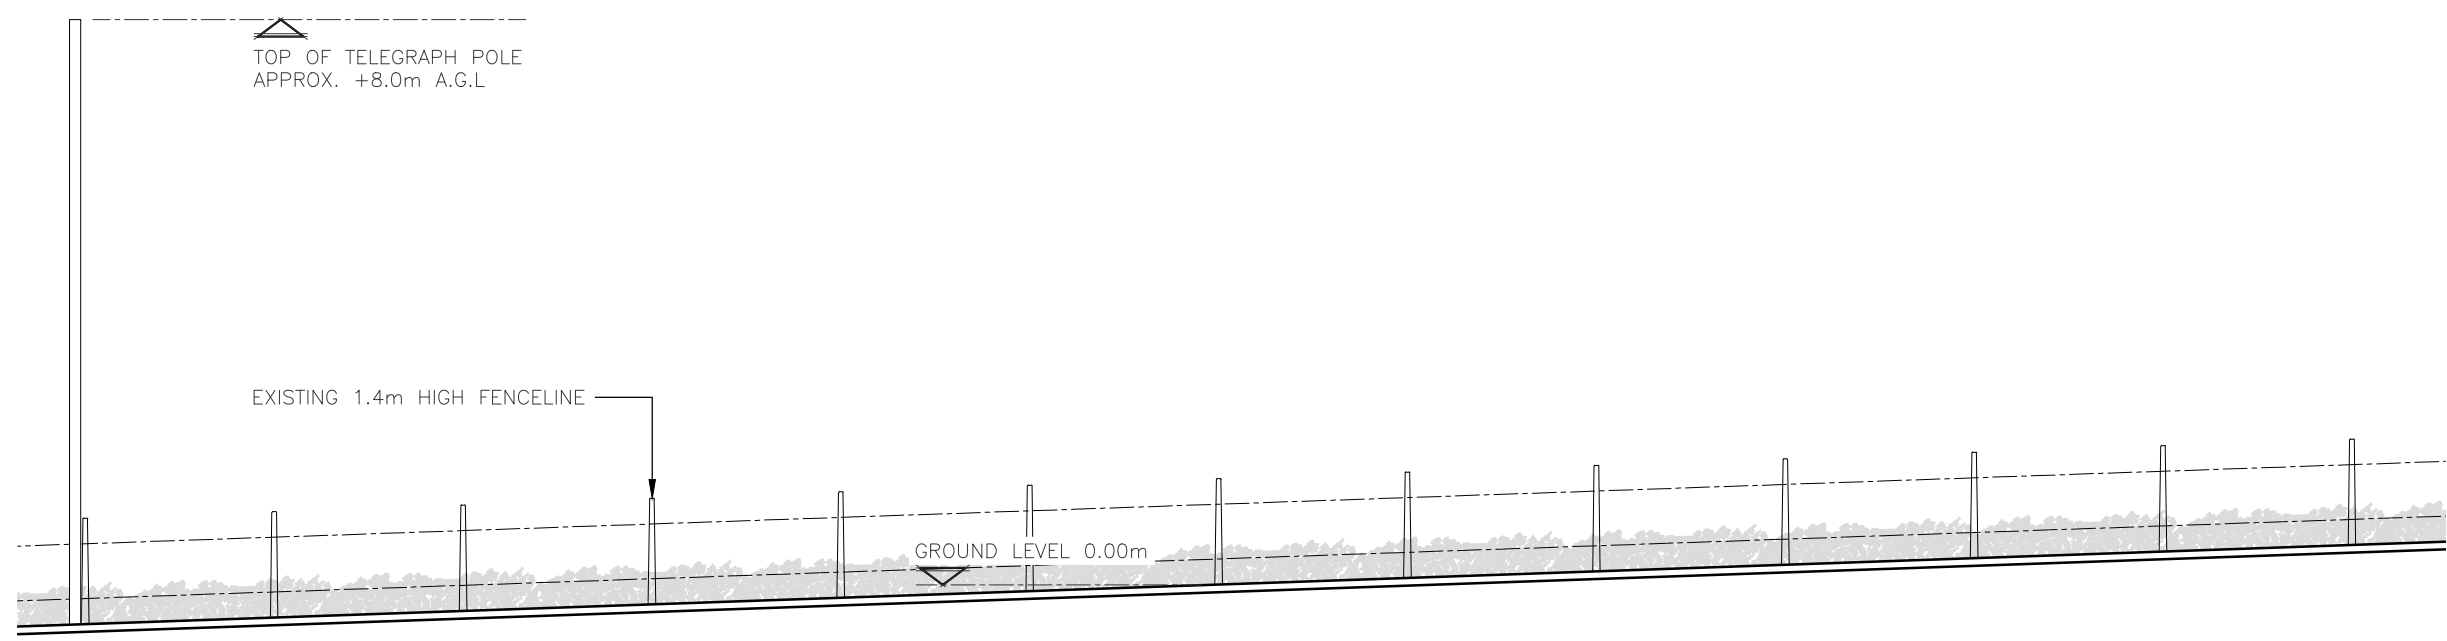

EXISTING EAST ELEVATION
(1:100)

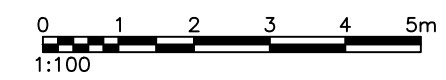

ALL DIMENSIONS ARE IN mm UNLESS NOTED OTHERWISE

N.G.R E: 251104 N: 664437

NOTES:

PROPOSED VF 1No. ANTENNA PER SECTOR
(3No. ANTENNAS IN TOTAL)

PROPOSED VF 1No. ANTENNA PER SECTOR
(3No. ANTENNAS IN TOTAL)

PROPOSED VF 1No. RRU PER SECTOR
(3No. RRU's IN TOTAL)

PROPOSED VF 1No. DISH TO BE
INSTALLED ON DISH SUPPORT POLE

TOP OF PROPOSED STRUCTURE +20.00m A.G.L.

U/S OF PROPOSED ANTENNA GROUP +19.15m A.G.L.

U/S OF PROPOSED ANTENNA GROUP +16.75m A.G.L.

C/L OF PROPOSED RRUs +16.00m A.G.L.

C/L OF PROPOSED DISH +14.69m A.G.L.

TOP OF TELEGRAPH POLE
APPROX. +8.0m A.G.L.

PROPOSED CS 20.00m HIGH M-RANGE V2 APOLLO POLE

EXISTING 1.4m HIGH FENCELINE

GROUND LEVEL 0.00m


PROPOSED VF 1No. DERBY CABINET

PROPOSED VF 1No. CHESHIRE CABINET

PROPOSED VF 1No. PSC CABINET

PROPOSED CS SFMC266 METER CABINET

PROPOSED EAST ELEVATION
(1:100)

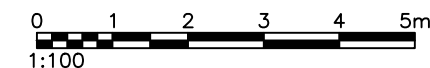

The drawings comply with VF Standard ICNIRP guidelines, under configuration VU7F.
Designed in accordance with Cornerstone documents: SDN0009 v6.0

REV	MODIFICATION	BY	CH	DATE
A	Issued for Approval	CDN	DVH	19.06.24

WHP Telecoms Ltd
Faraday Court
401 Faraday Street
Birchwood Park
Warrington WA3 6GA
Tel: 01925 424100 Fax: 01925 424101
e-mail: info@whptelecoms.com



Cell Name		Opt.
PENILEE ROAD		D
Cell ID No		
CORNERSTONE	VMO2	VF
30806500	N/A	23537_0

Site Address / Contact Details
PENILEE ROAD
VICTORY GARDENS
RENFREW PAISLEY
PA1 3AU

Drawing Title: PROPOSED SITE ELEVATION			
Purpose of issue: PLANNING			Dwg Rev: A
Drawing Number: 301			A
Surveyed By: PB	Original Sheet Size: A3	Pack Issue:	
Drawn: CDN	Date: 19.06.24	Checked: DVH	Date: 19.06.24